

|               |                     |           |     |             |    |              |    |       |          |        |      |      |   |                |               |   |
|---------------|---------------------|-----------|-----|-------------|----|--------------|----|-------|----------|--------|------|------|---|----------------|---------------|---|
| FIGURE NUMBER | <b>9870-465-SSP</b> | DRAWN BY: | EMB | CHECKED BY: | PJ | APPROVED BY: | PJ | DATE: | 12-17-96 | SCALE: | NONE | SIZE | A | DRAWING NUMBER | a9870-465-SSP | B |
|---------------|---------------------|-----------|-----|-------------|----|--------------|----|-------|----------|--------|------|------|---|----------------|---------------|---|


DIMENSIONS ARE SUBJECT TO MANUFACTURERS TOLERANCE AND CHANGE WITHOUT NOTICE

WE CAN ASSUME NO RESPONSIBILITY FOR USE OF SUPERSEDED OR VOID DATA

# 9870-465-SSP STAINLESS STEEL HEAVY DUTY PERFORATED GRATE



**Heavy Duty, DIN 19580 Class C -56,000 lbs - 1,162 psi**  
**For commercial pneumatic tire traffic patterns, forklifts and tractor trailers**

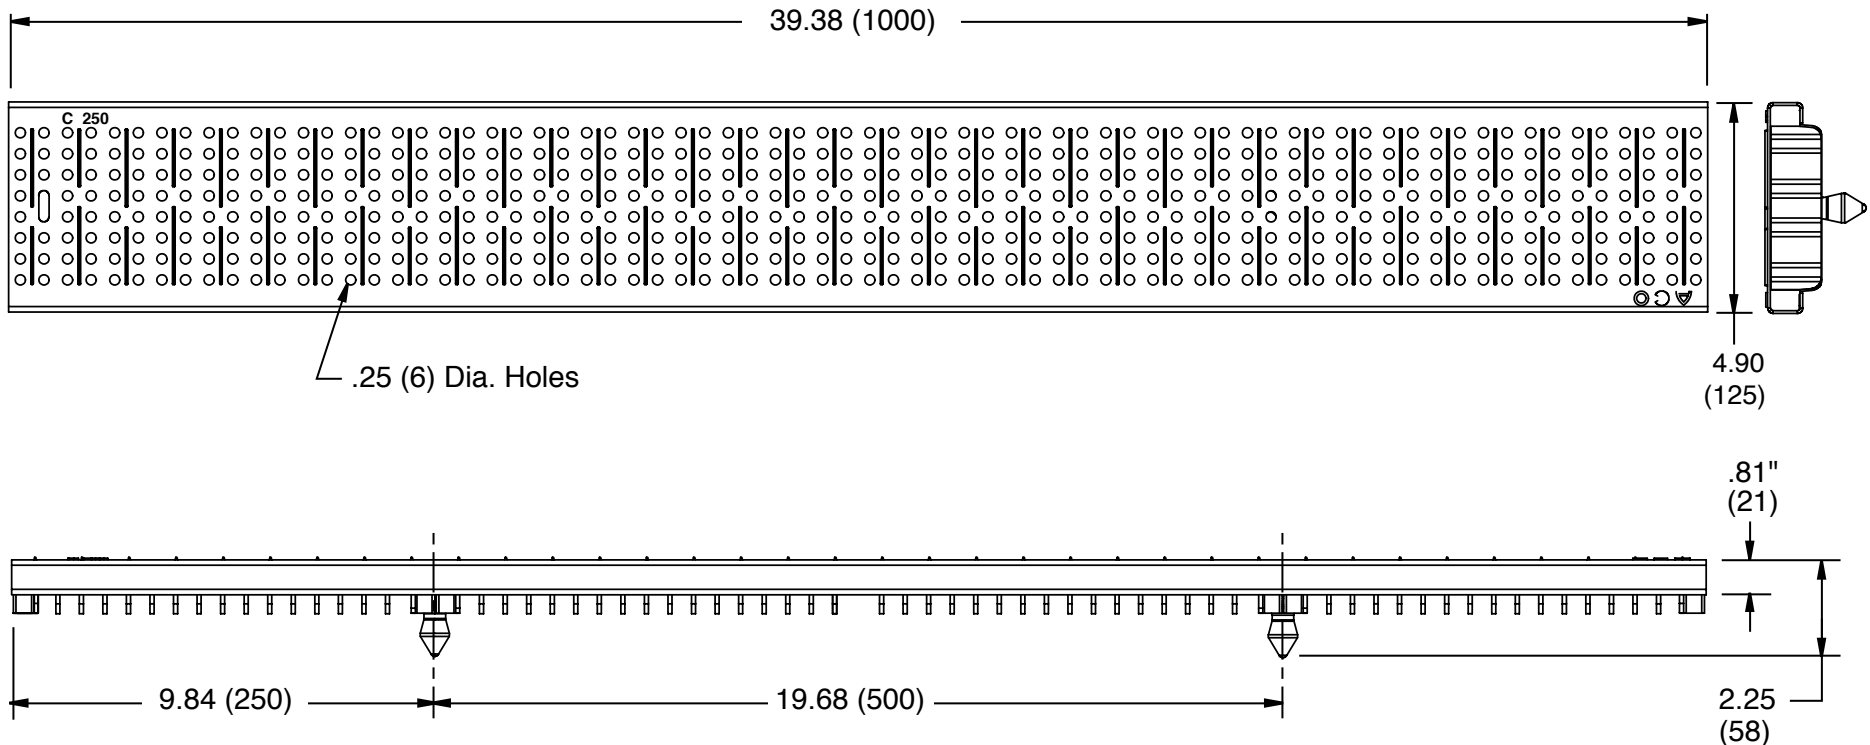

**REGULARLY FURNISHED:**  
 304 Stainless Steel 14 GA.  
 Designed for Heavy Loads and  
 Frequent Traffic w/Quicklock  
 Securing Feature, ADA/Heel  
 Proof Compliant.

**VARIATIONS:**

|  |                        |
|--|------------------------|
|  | 1 Meter Grate 39.38"   |
|  | 1/2 Meter Grate 19.68" |

**OPEN AREA**  
 27.60 SQ IN. (1 meter)  
 13.80 SQ IN. (1/2 meter)

**NOTE:** Dimensions in  
 parentheses are Metric.

**SMITH® JAY R. SMITH MFG. CO.®**  
 MEMBER OF MORRIS GROUP INTERNATIONAL  
 POST OFFICE BOX 3237  
 MONTGOMERY, ALABAMA 36109-0237 (USA)  
 TEL: 334-277-8520 FAX: 334-272-7396 www.jrsmith.com



|      |         |                       |    |         |
|------|---------|-----------------------|----|---------|
| B    | 3-10-21 | Added Heel/Wheelchair | KK | PJ      |
| A    | 8-30-04 | Revised Drawing       | RN | PJ      |
| REV. | DATE    | DESCRIPTION           | BY | CKD. BY |